




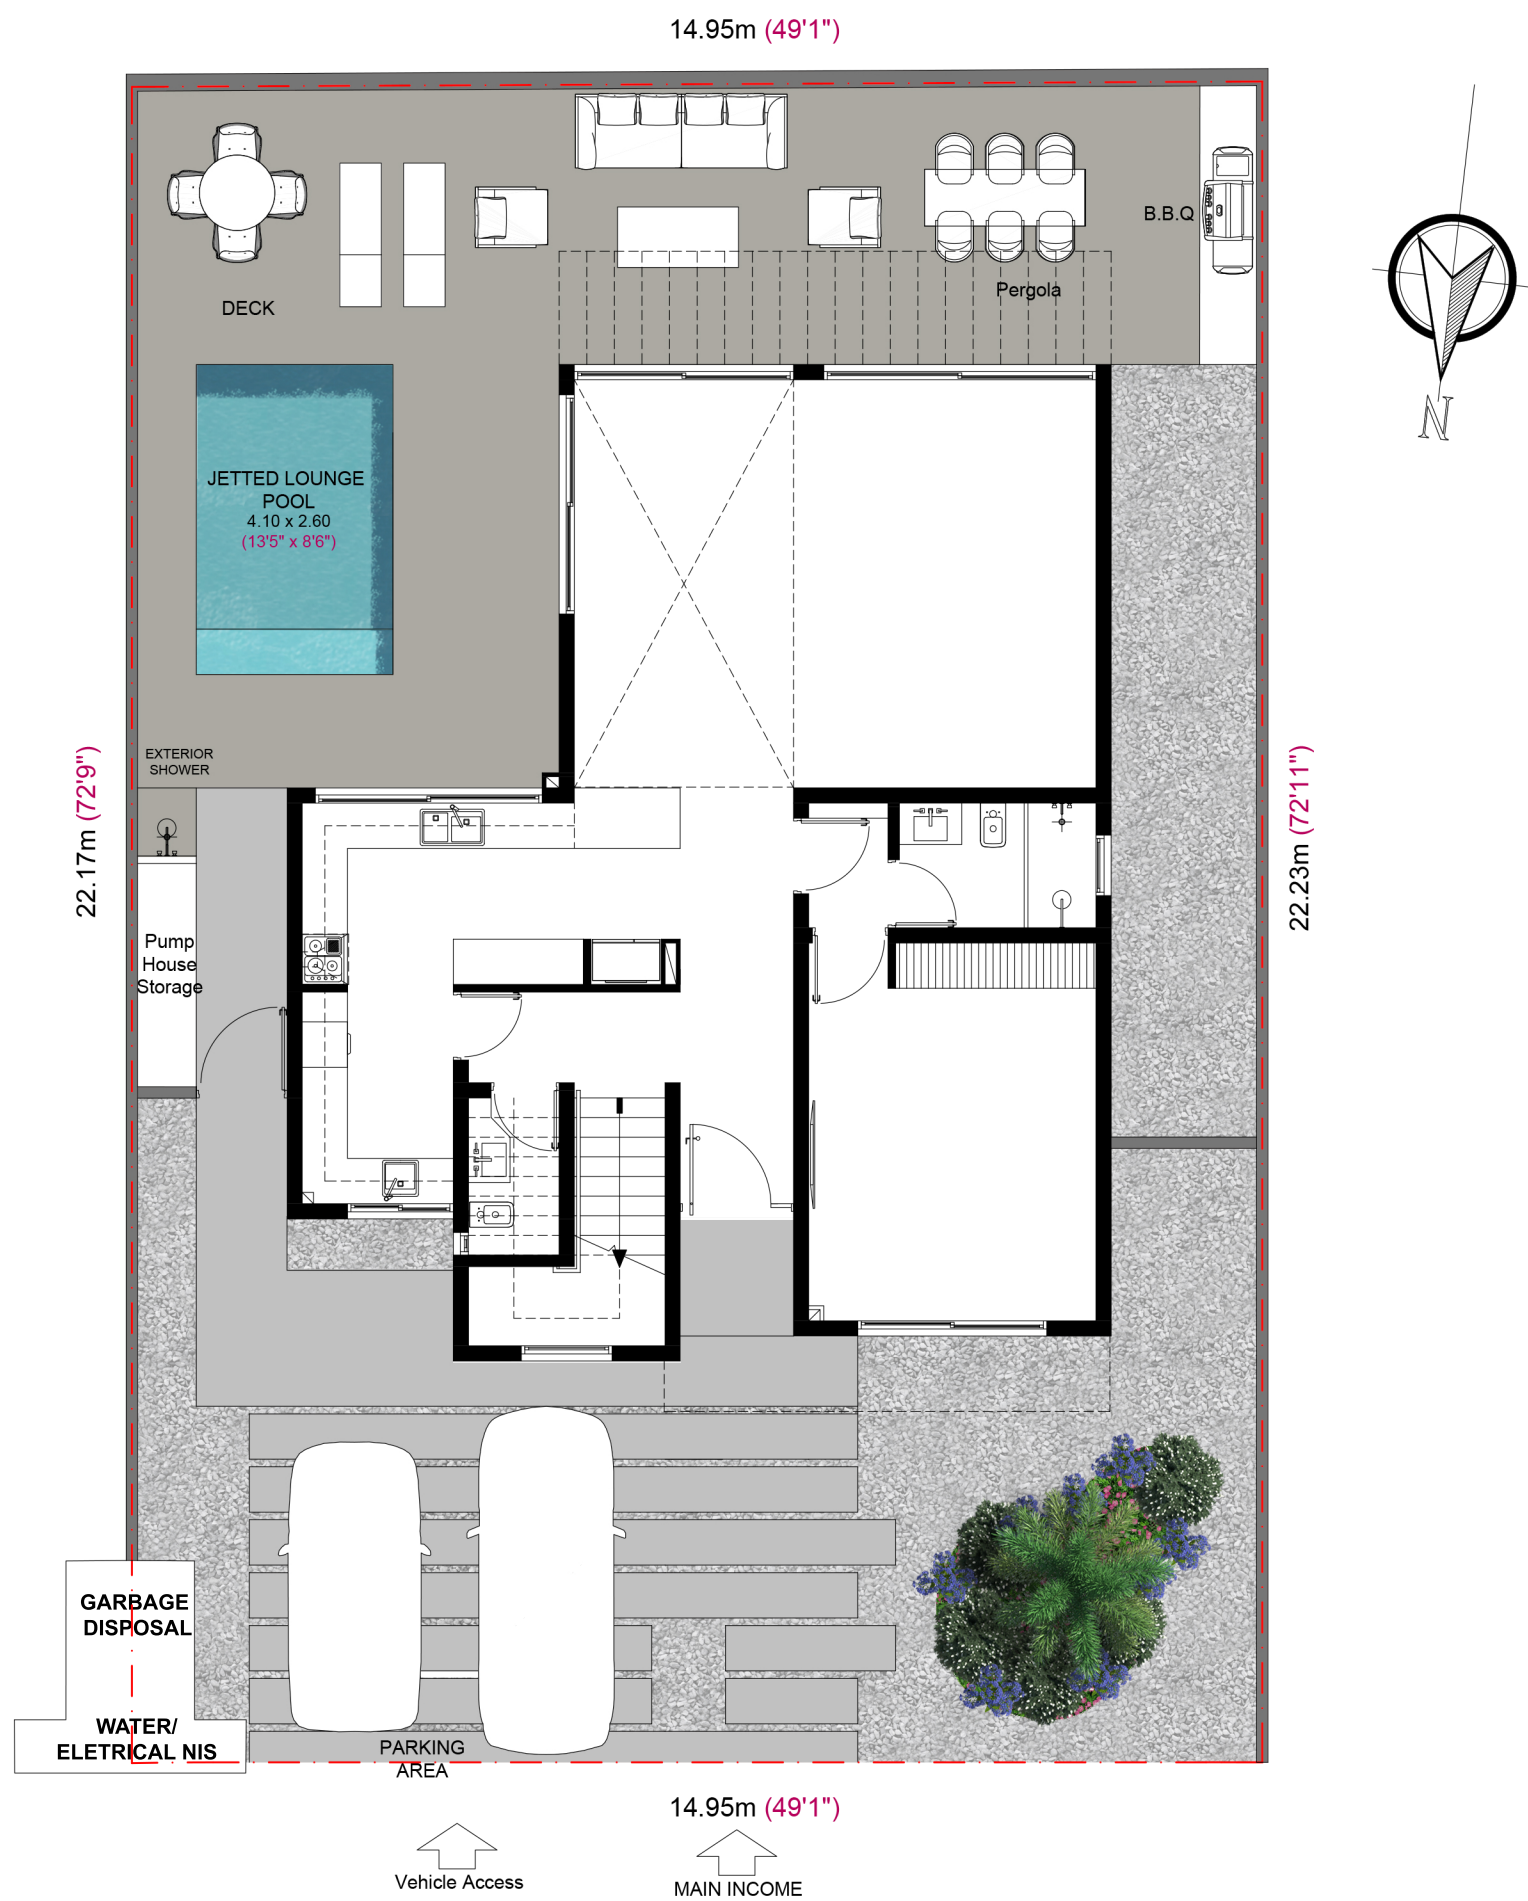

PROPERTY LAYOUT
SCALE 1:100

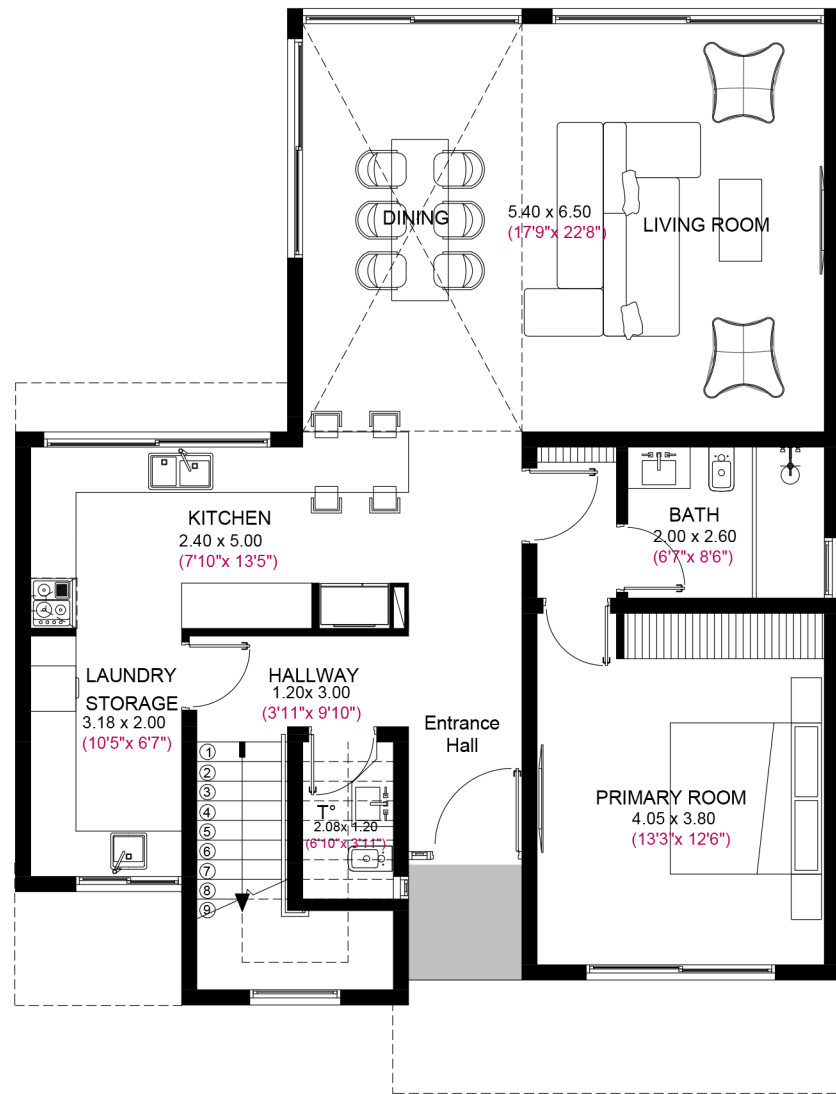

GROUND FLOOR PLAN
SCALE 1:100

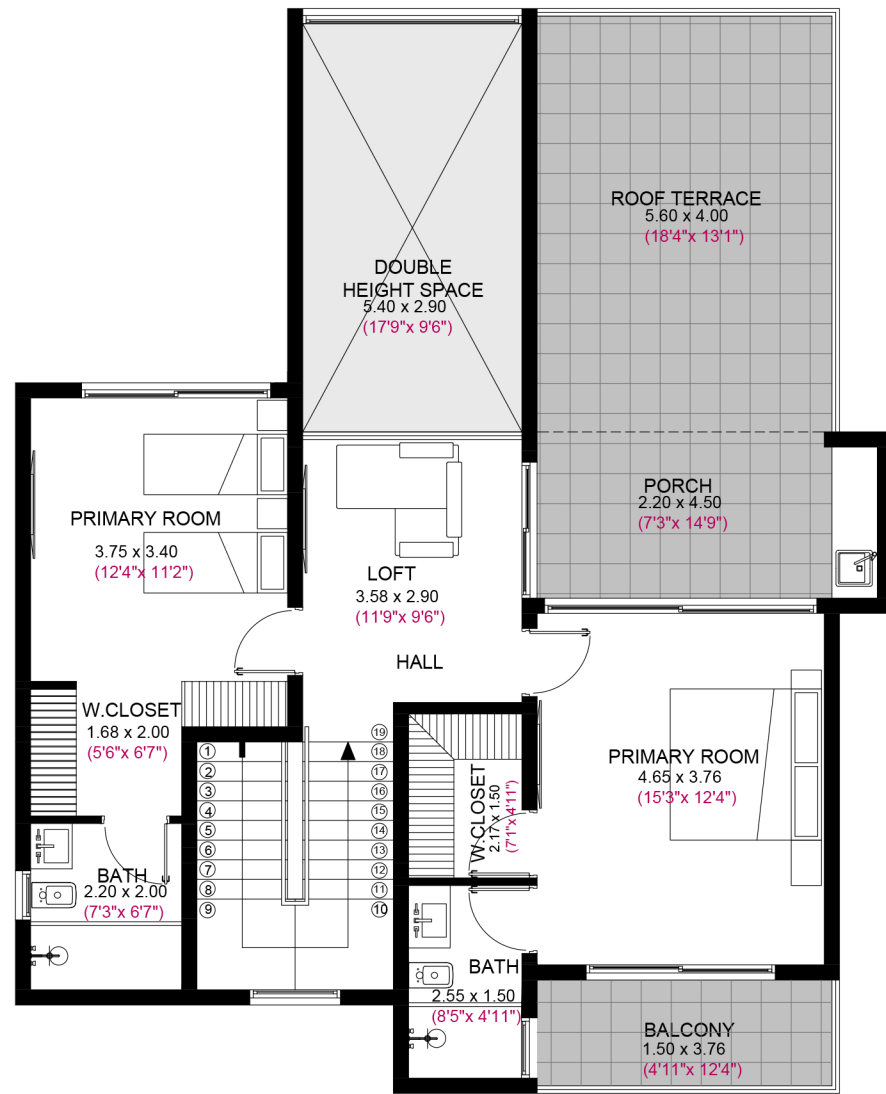

SECOND FLOOR PLAN
SCALE 1:100